







TERRENO EXISTENTE

A - B

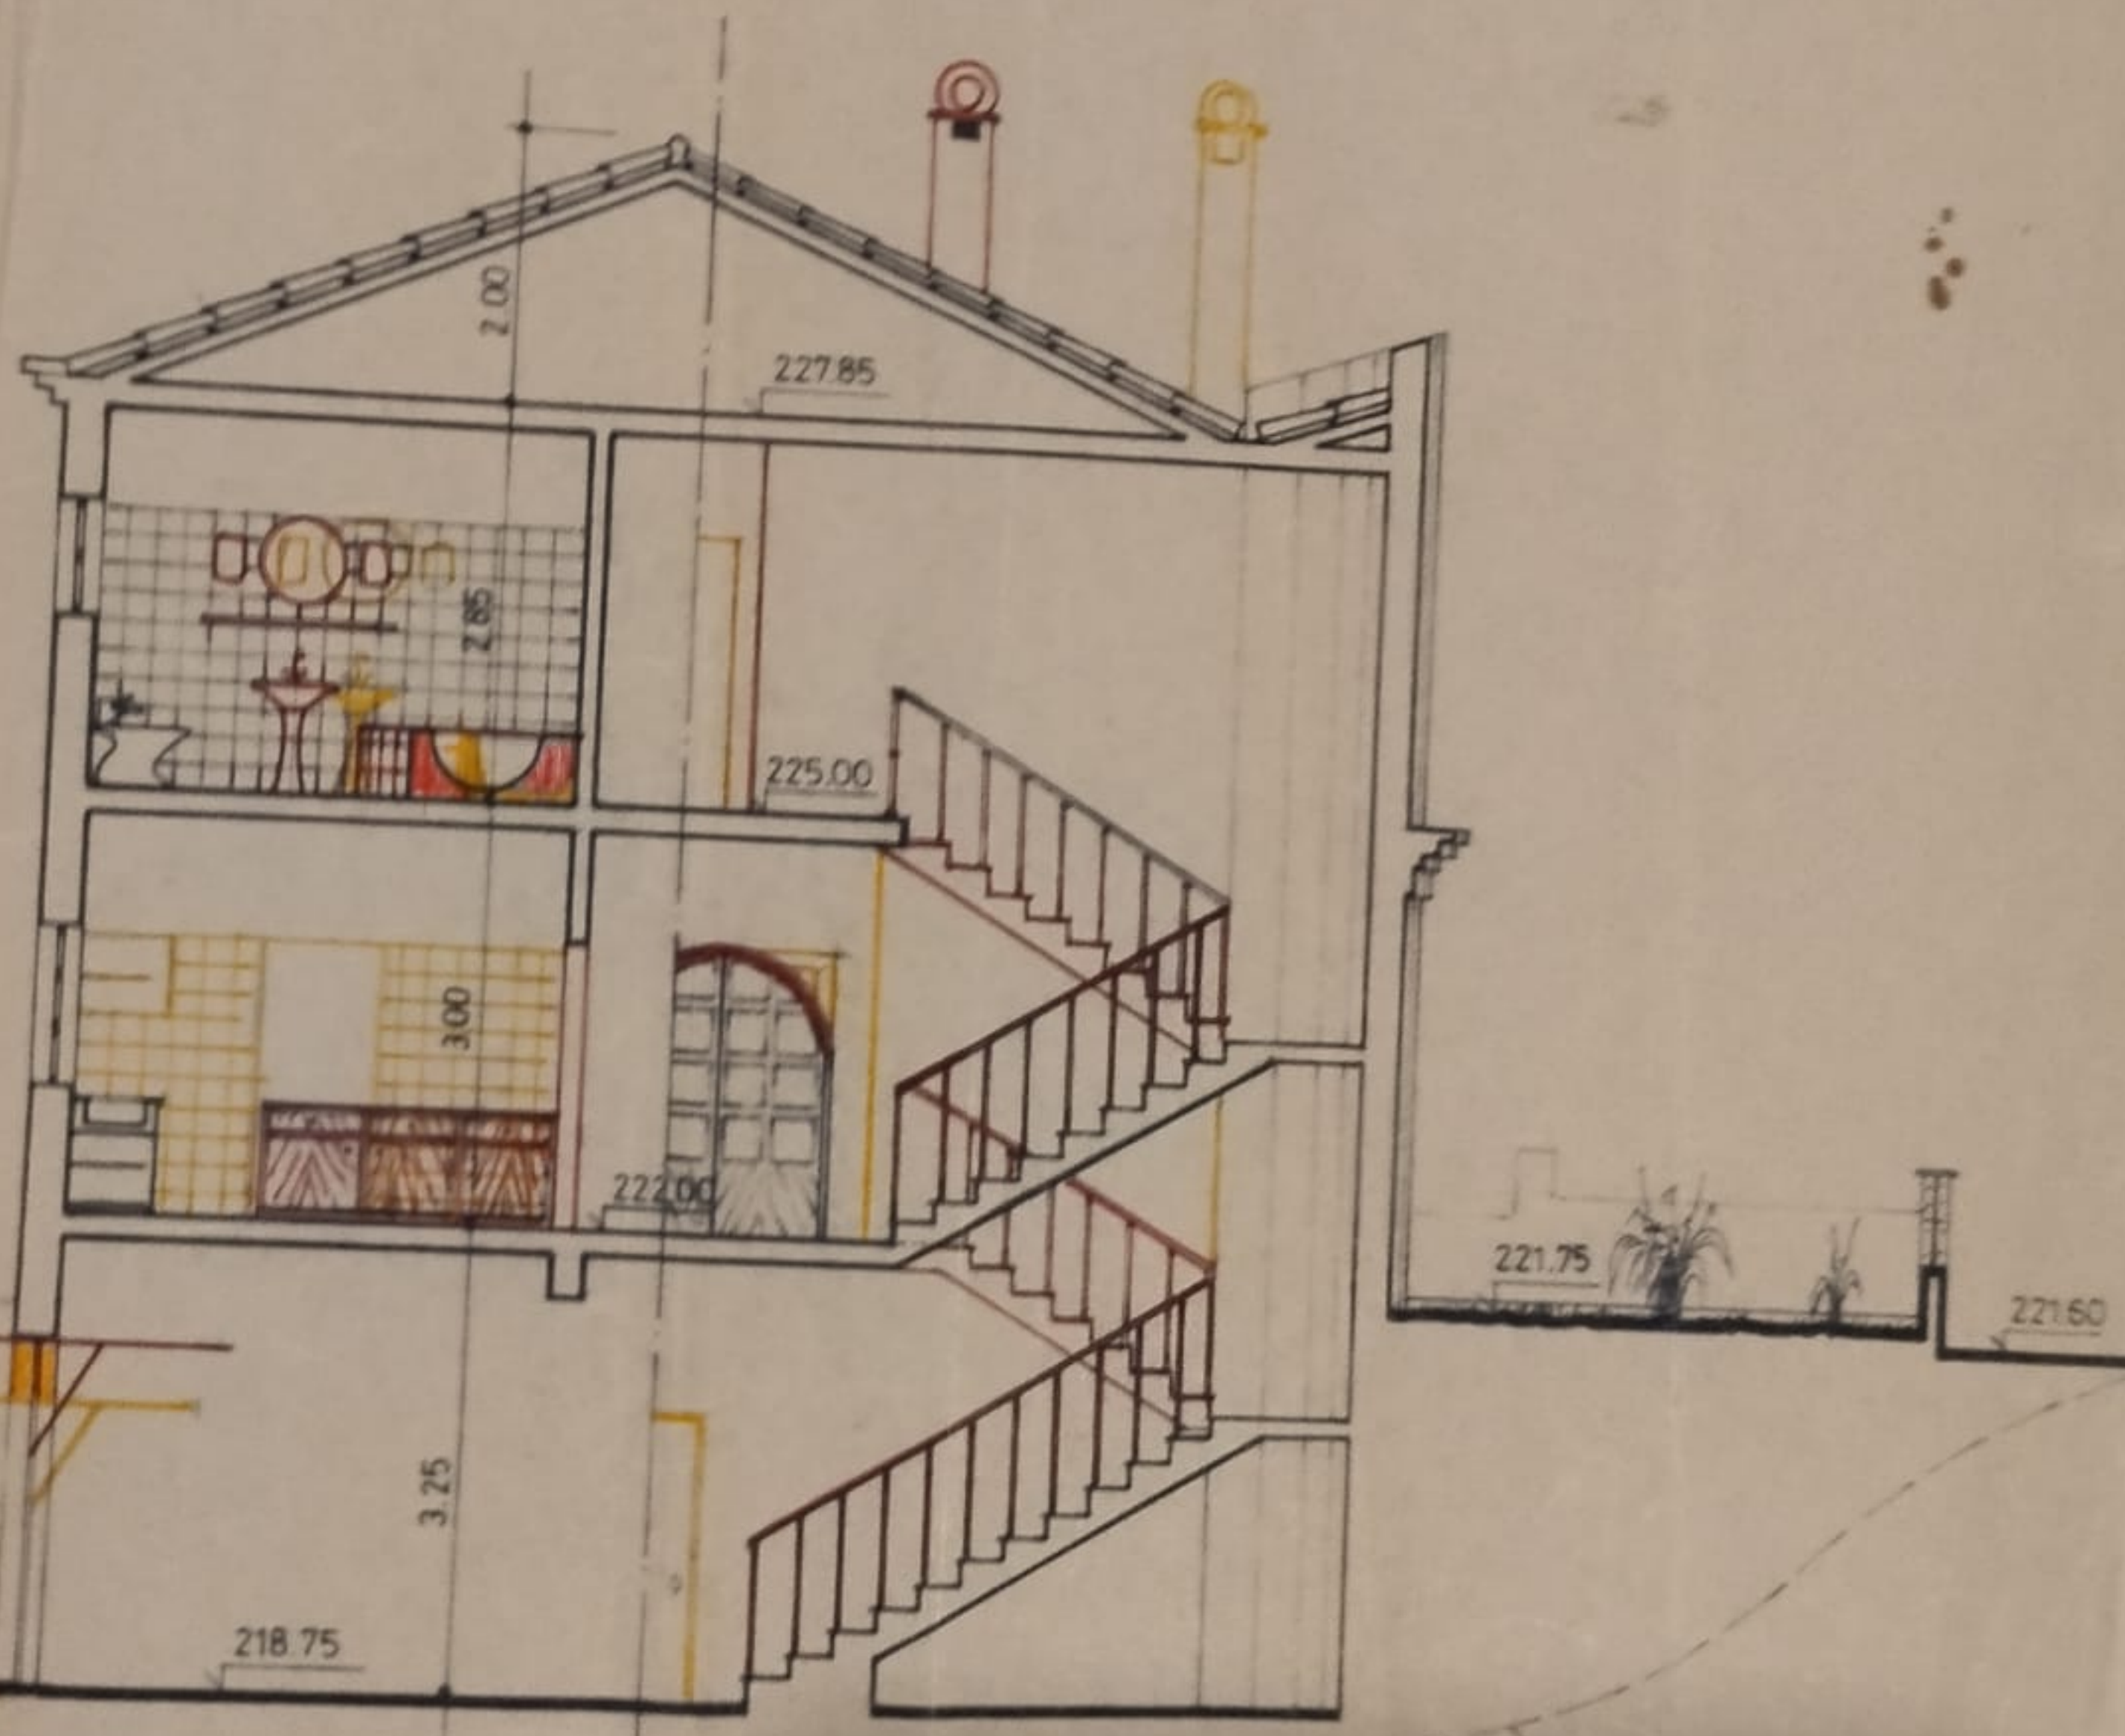

TERRENO EXISTENTE

C-D



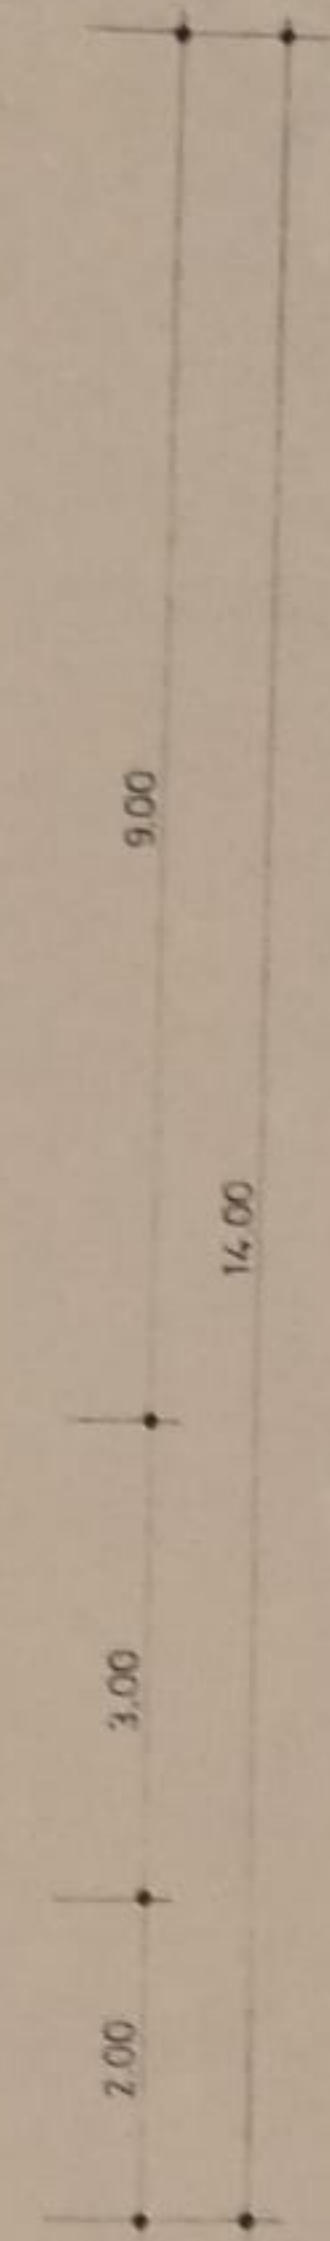
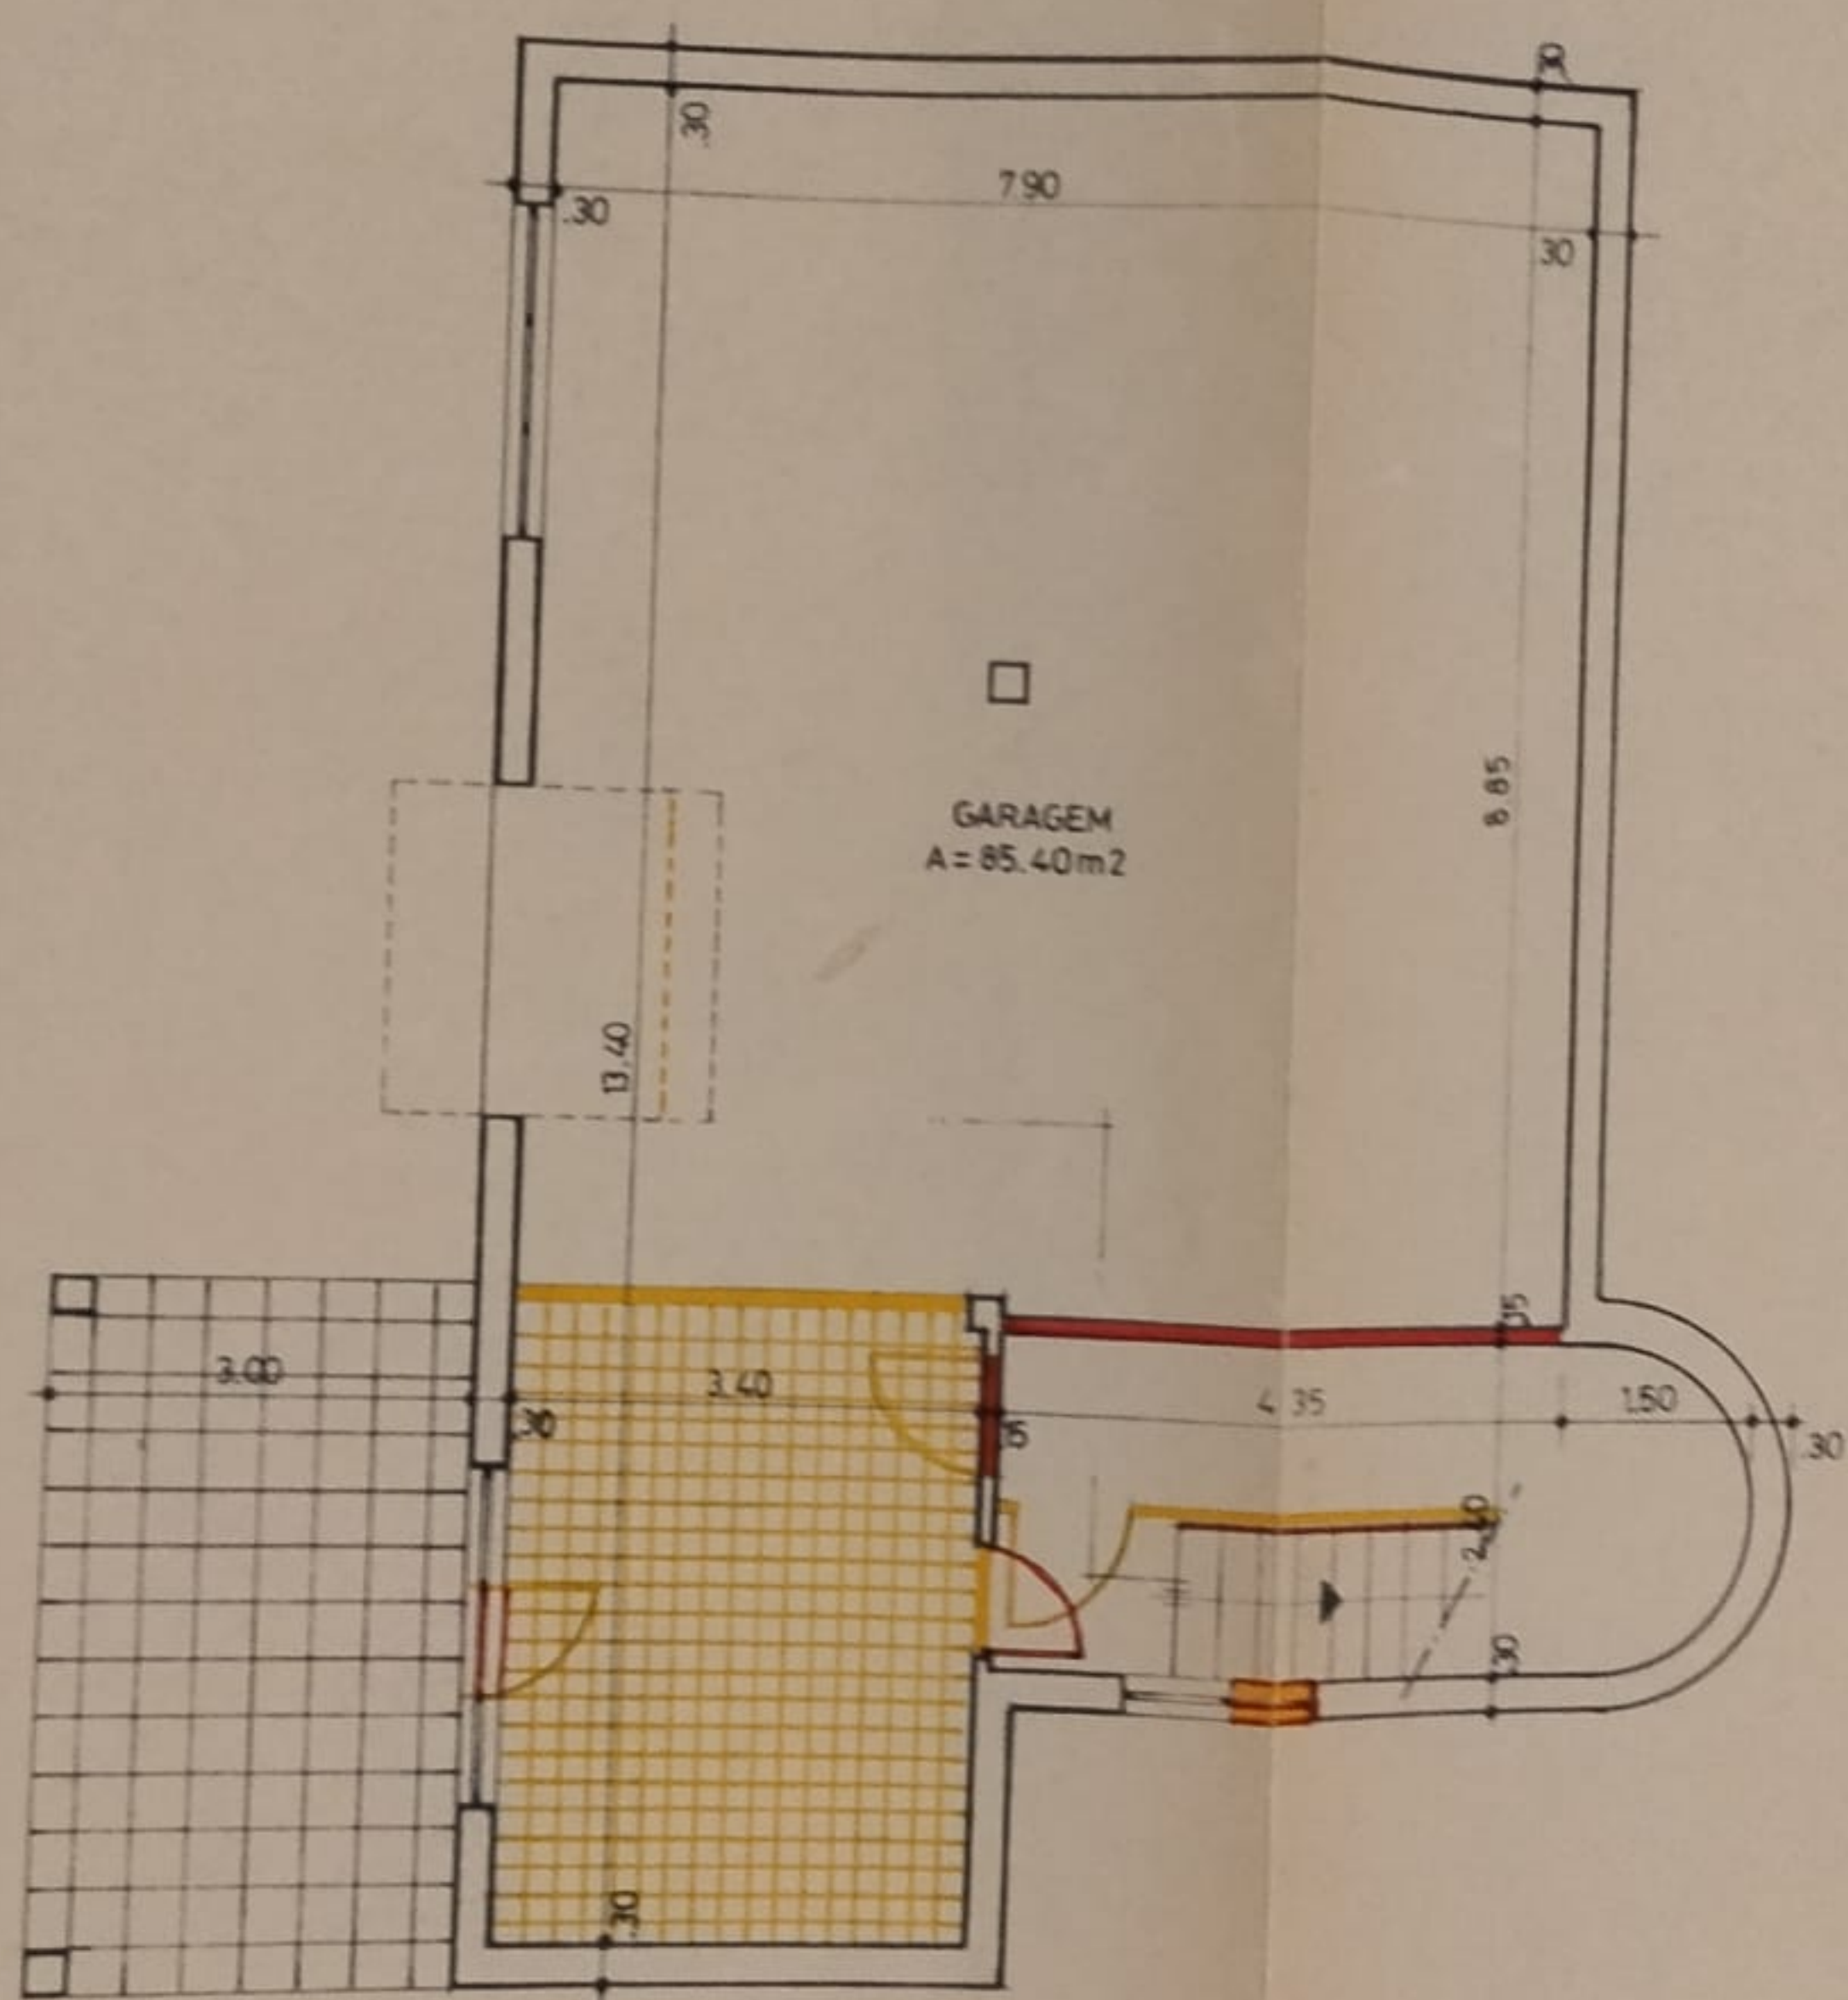
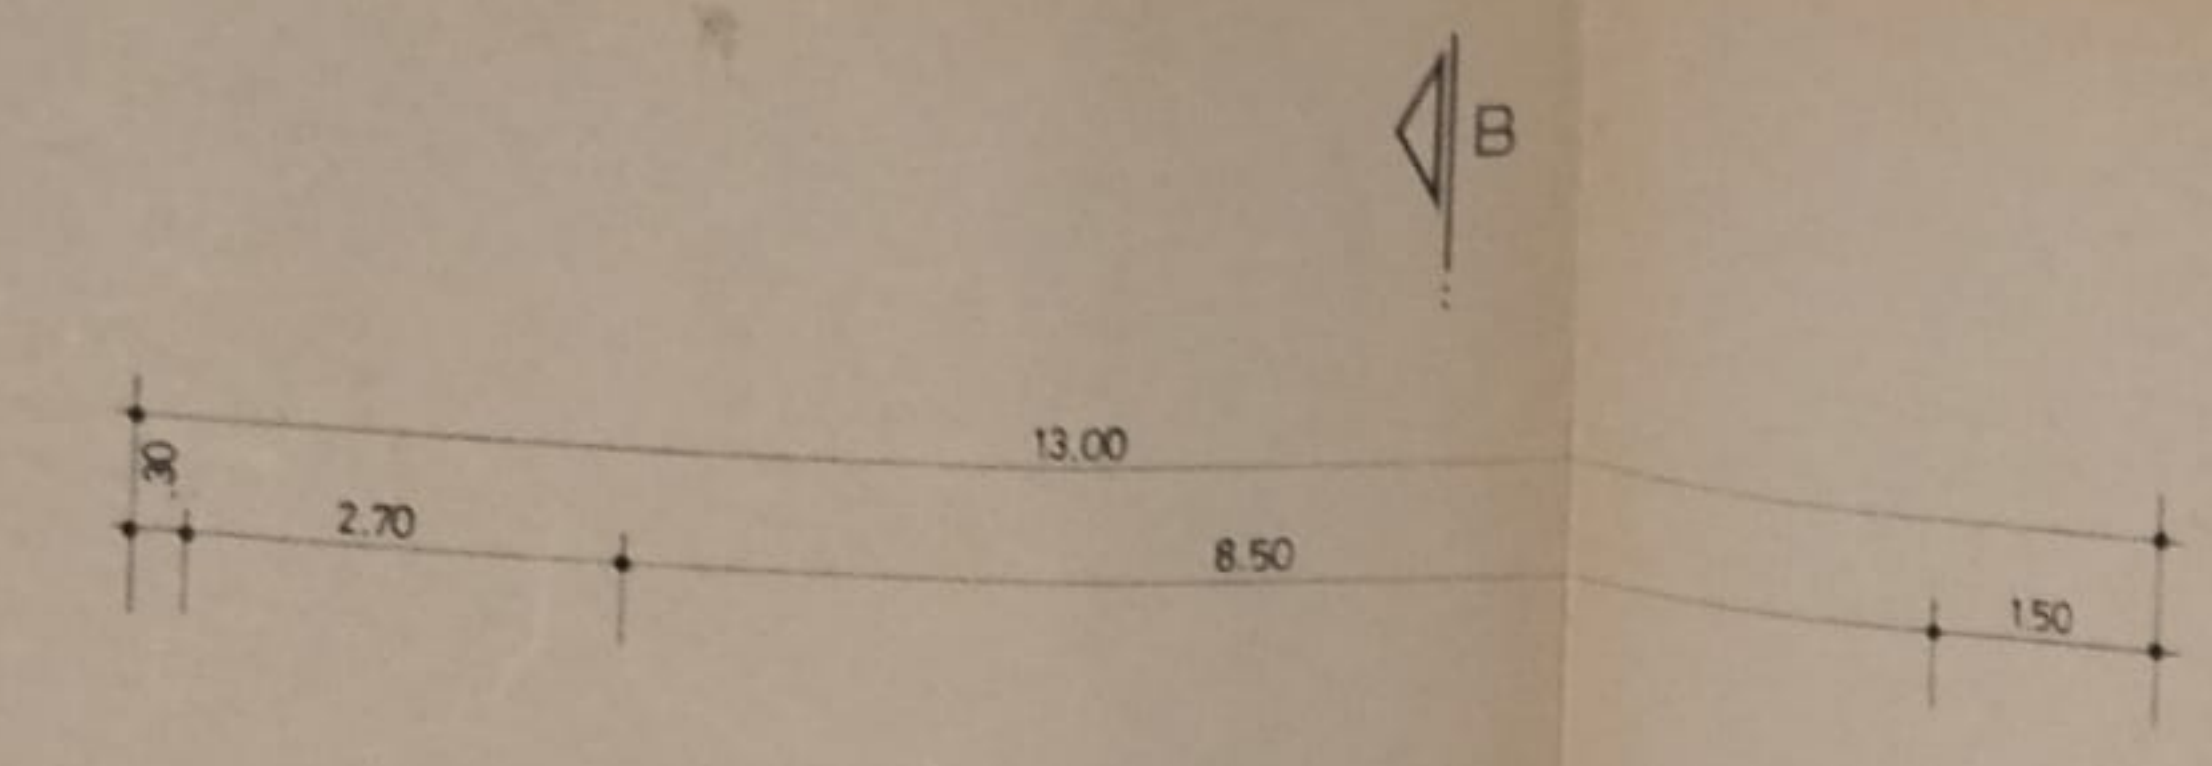
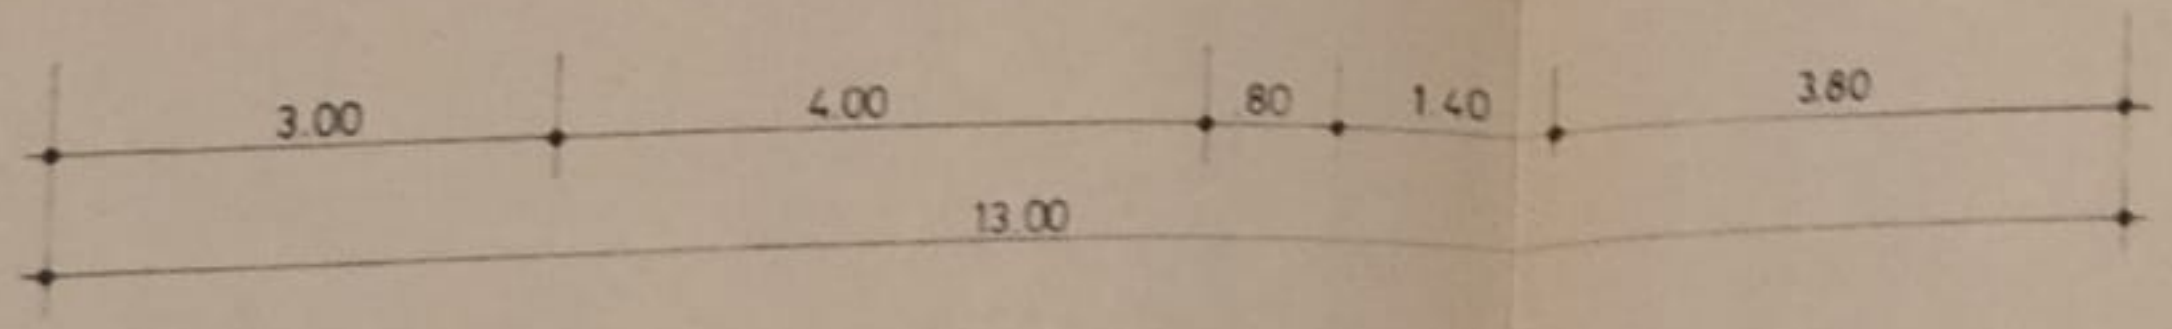
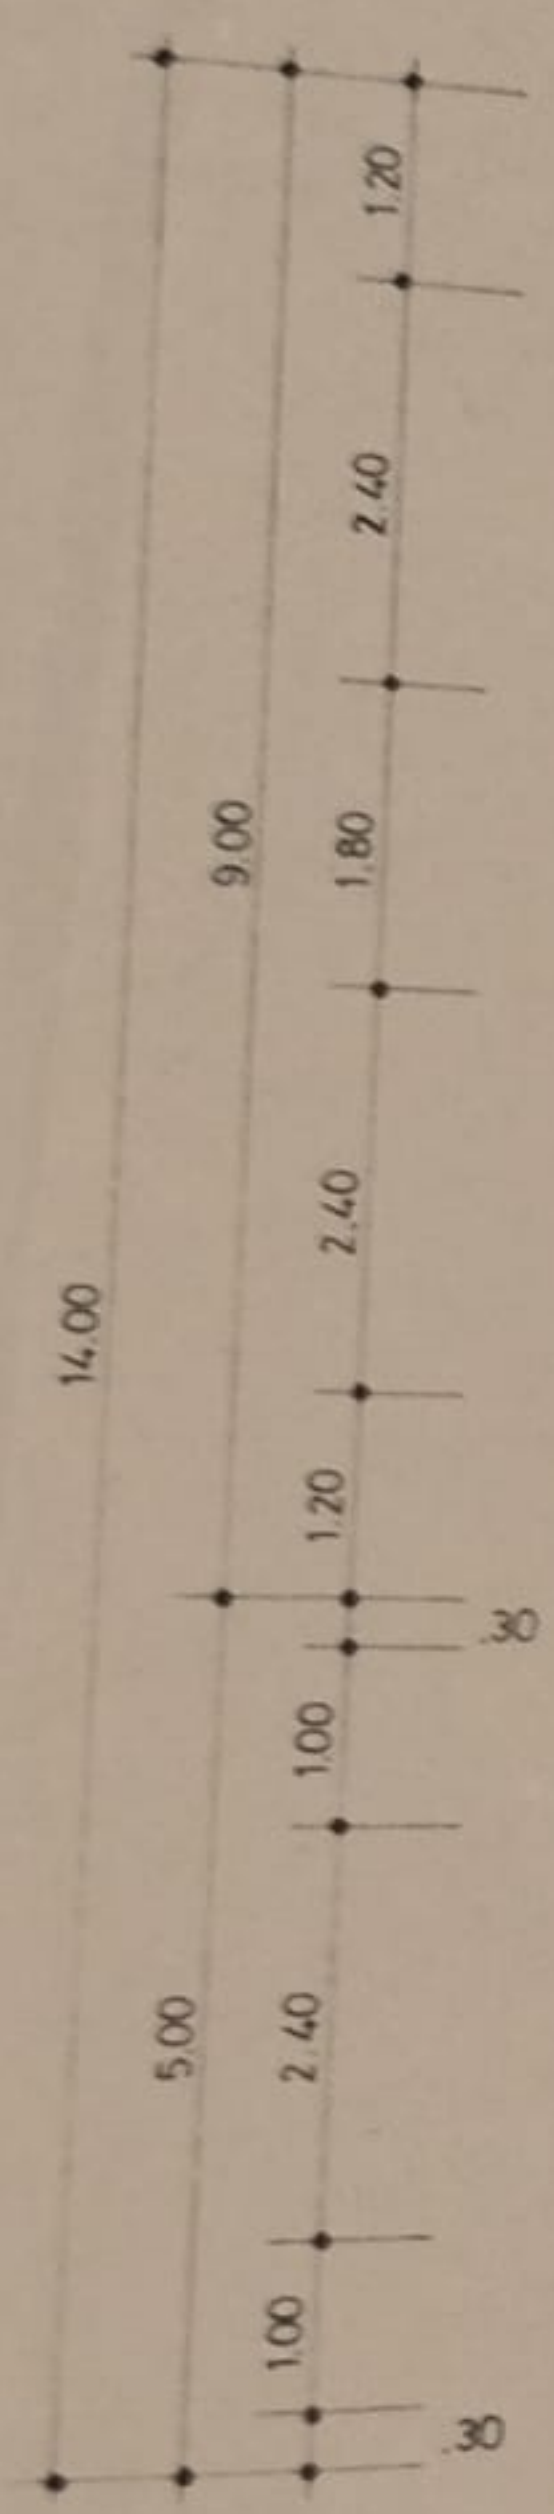


A


B


D

CAVE

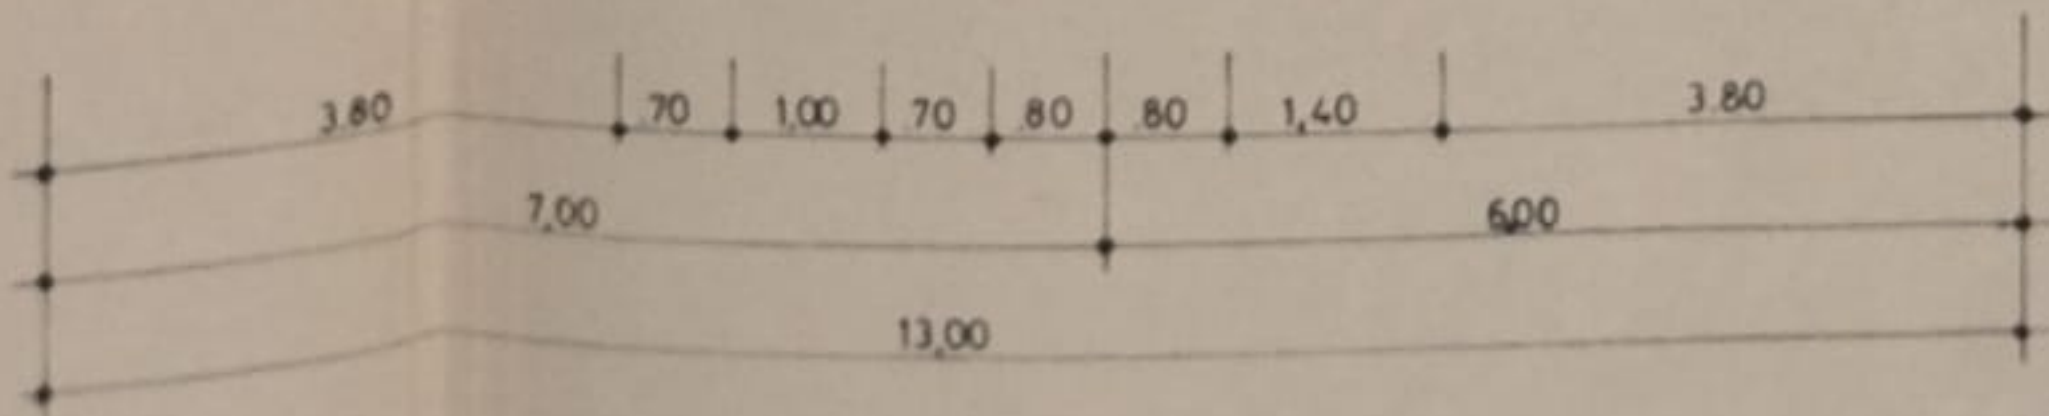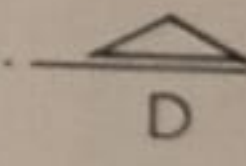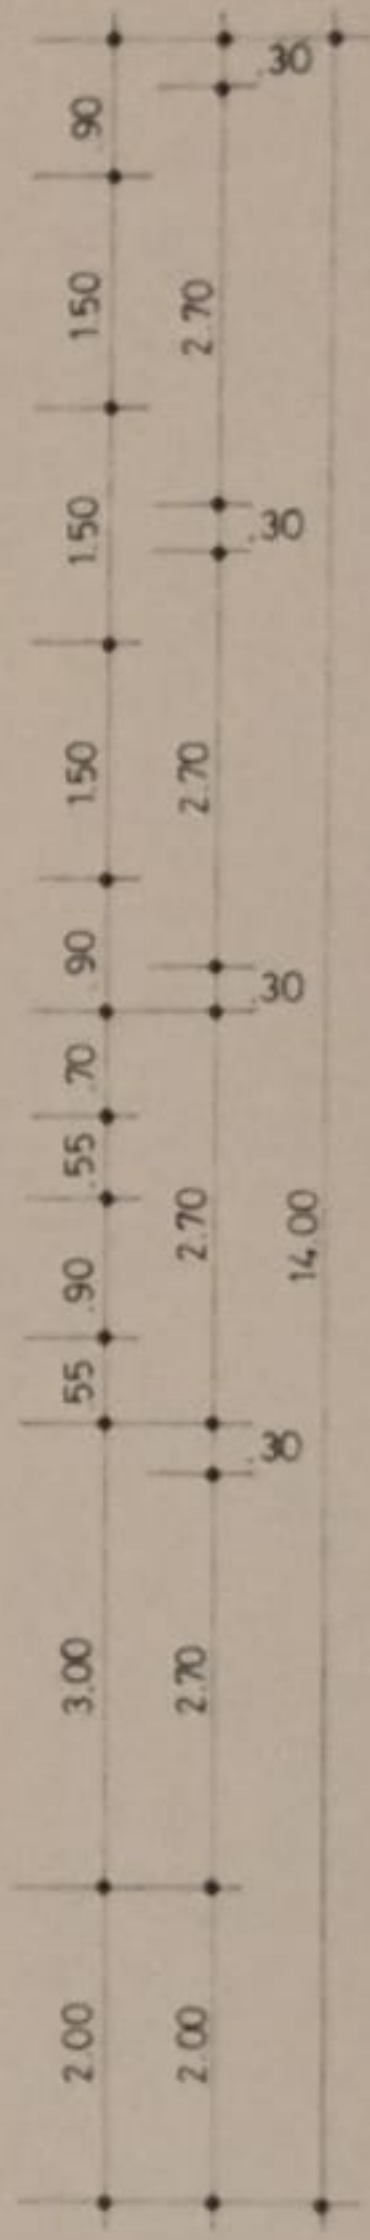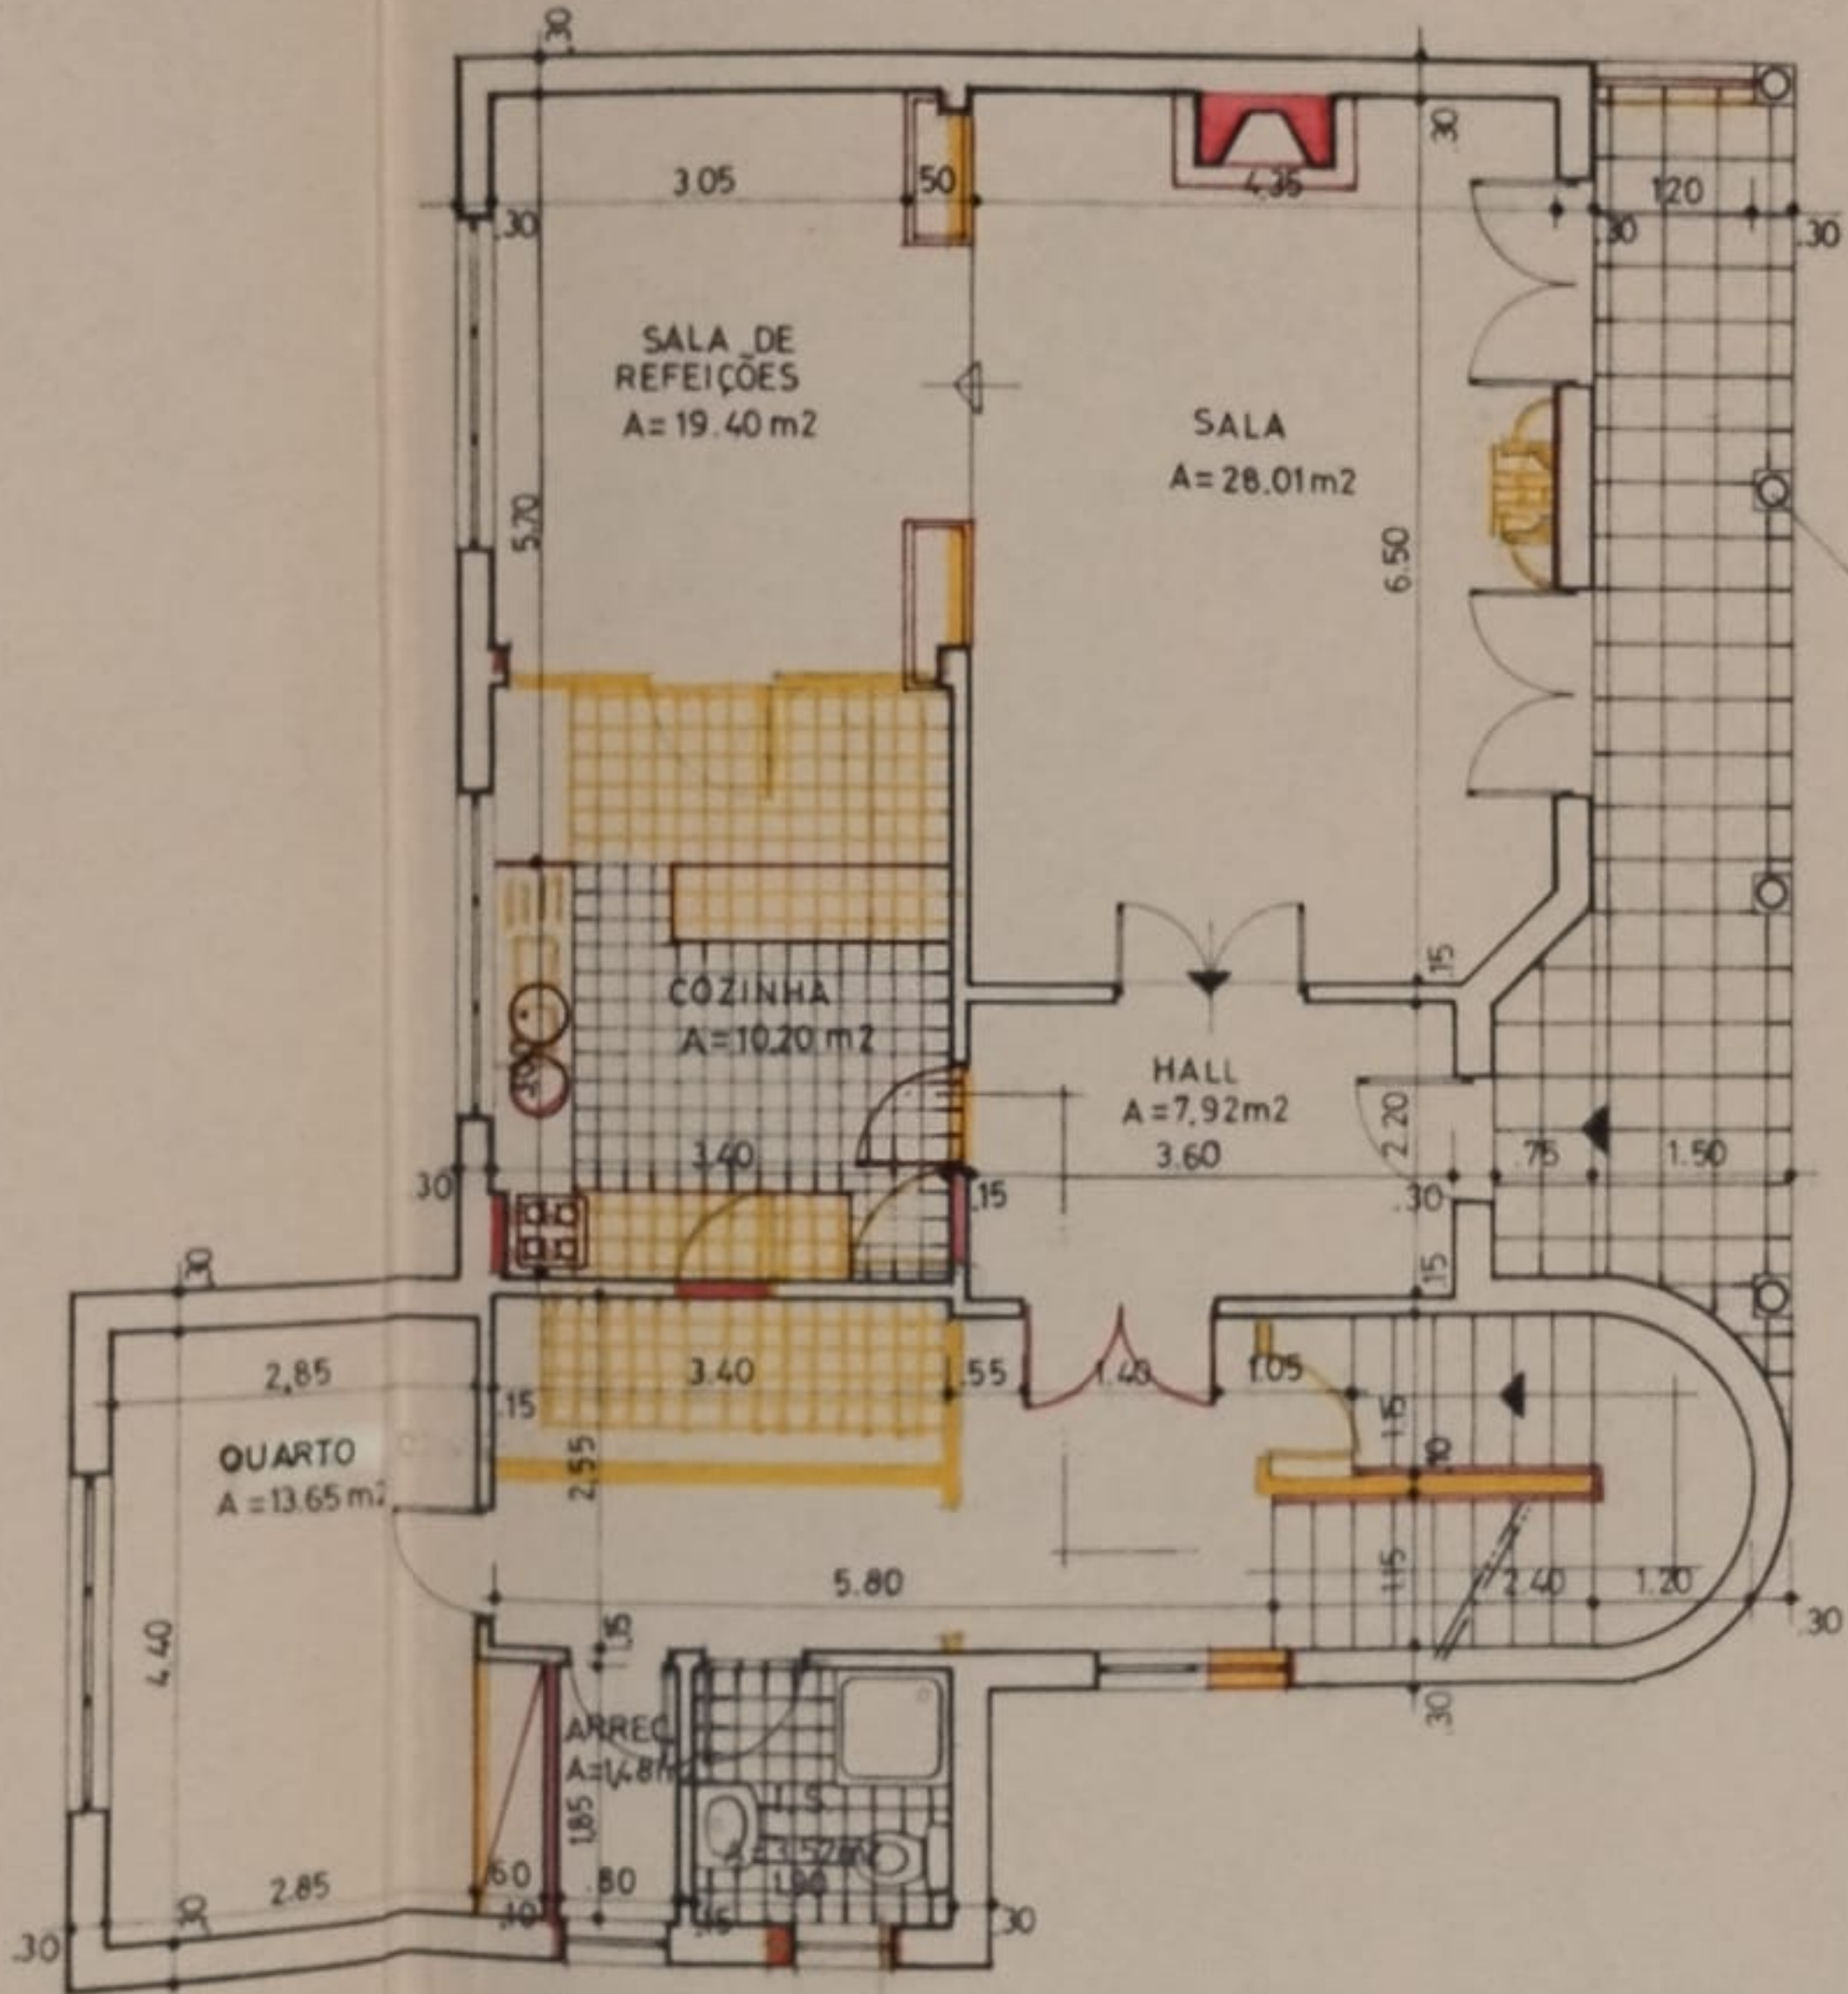
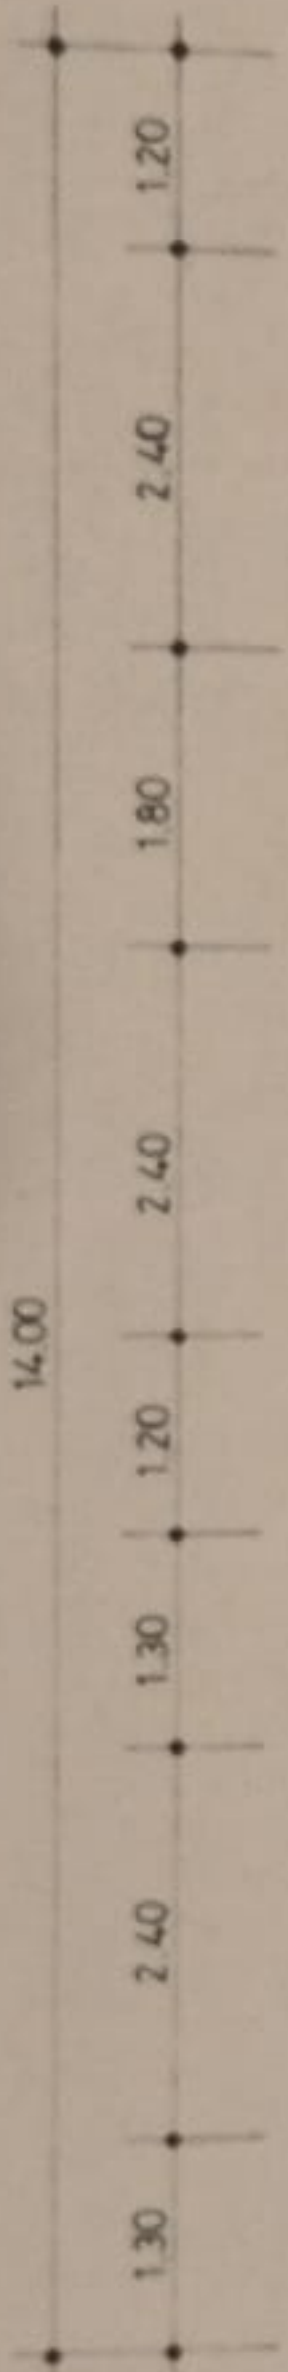
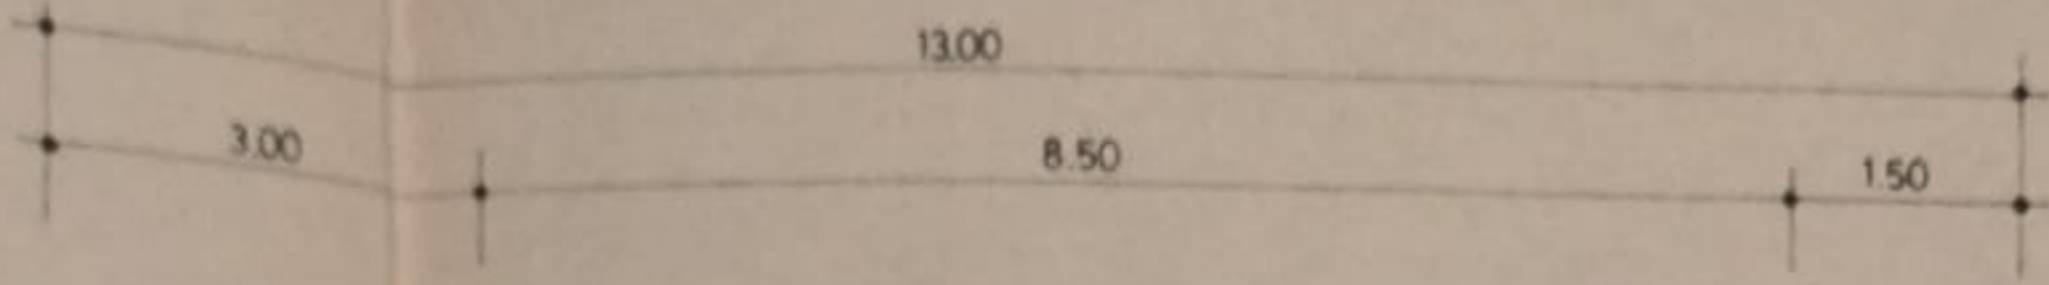
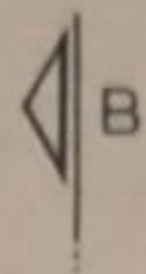


R/C

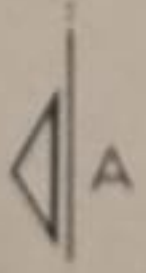

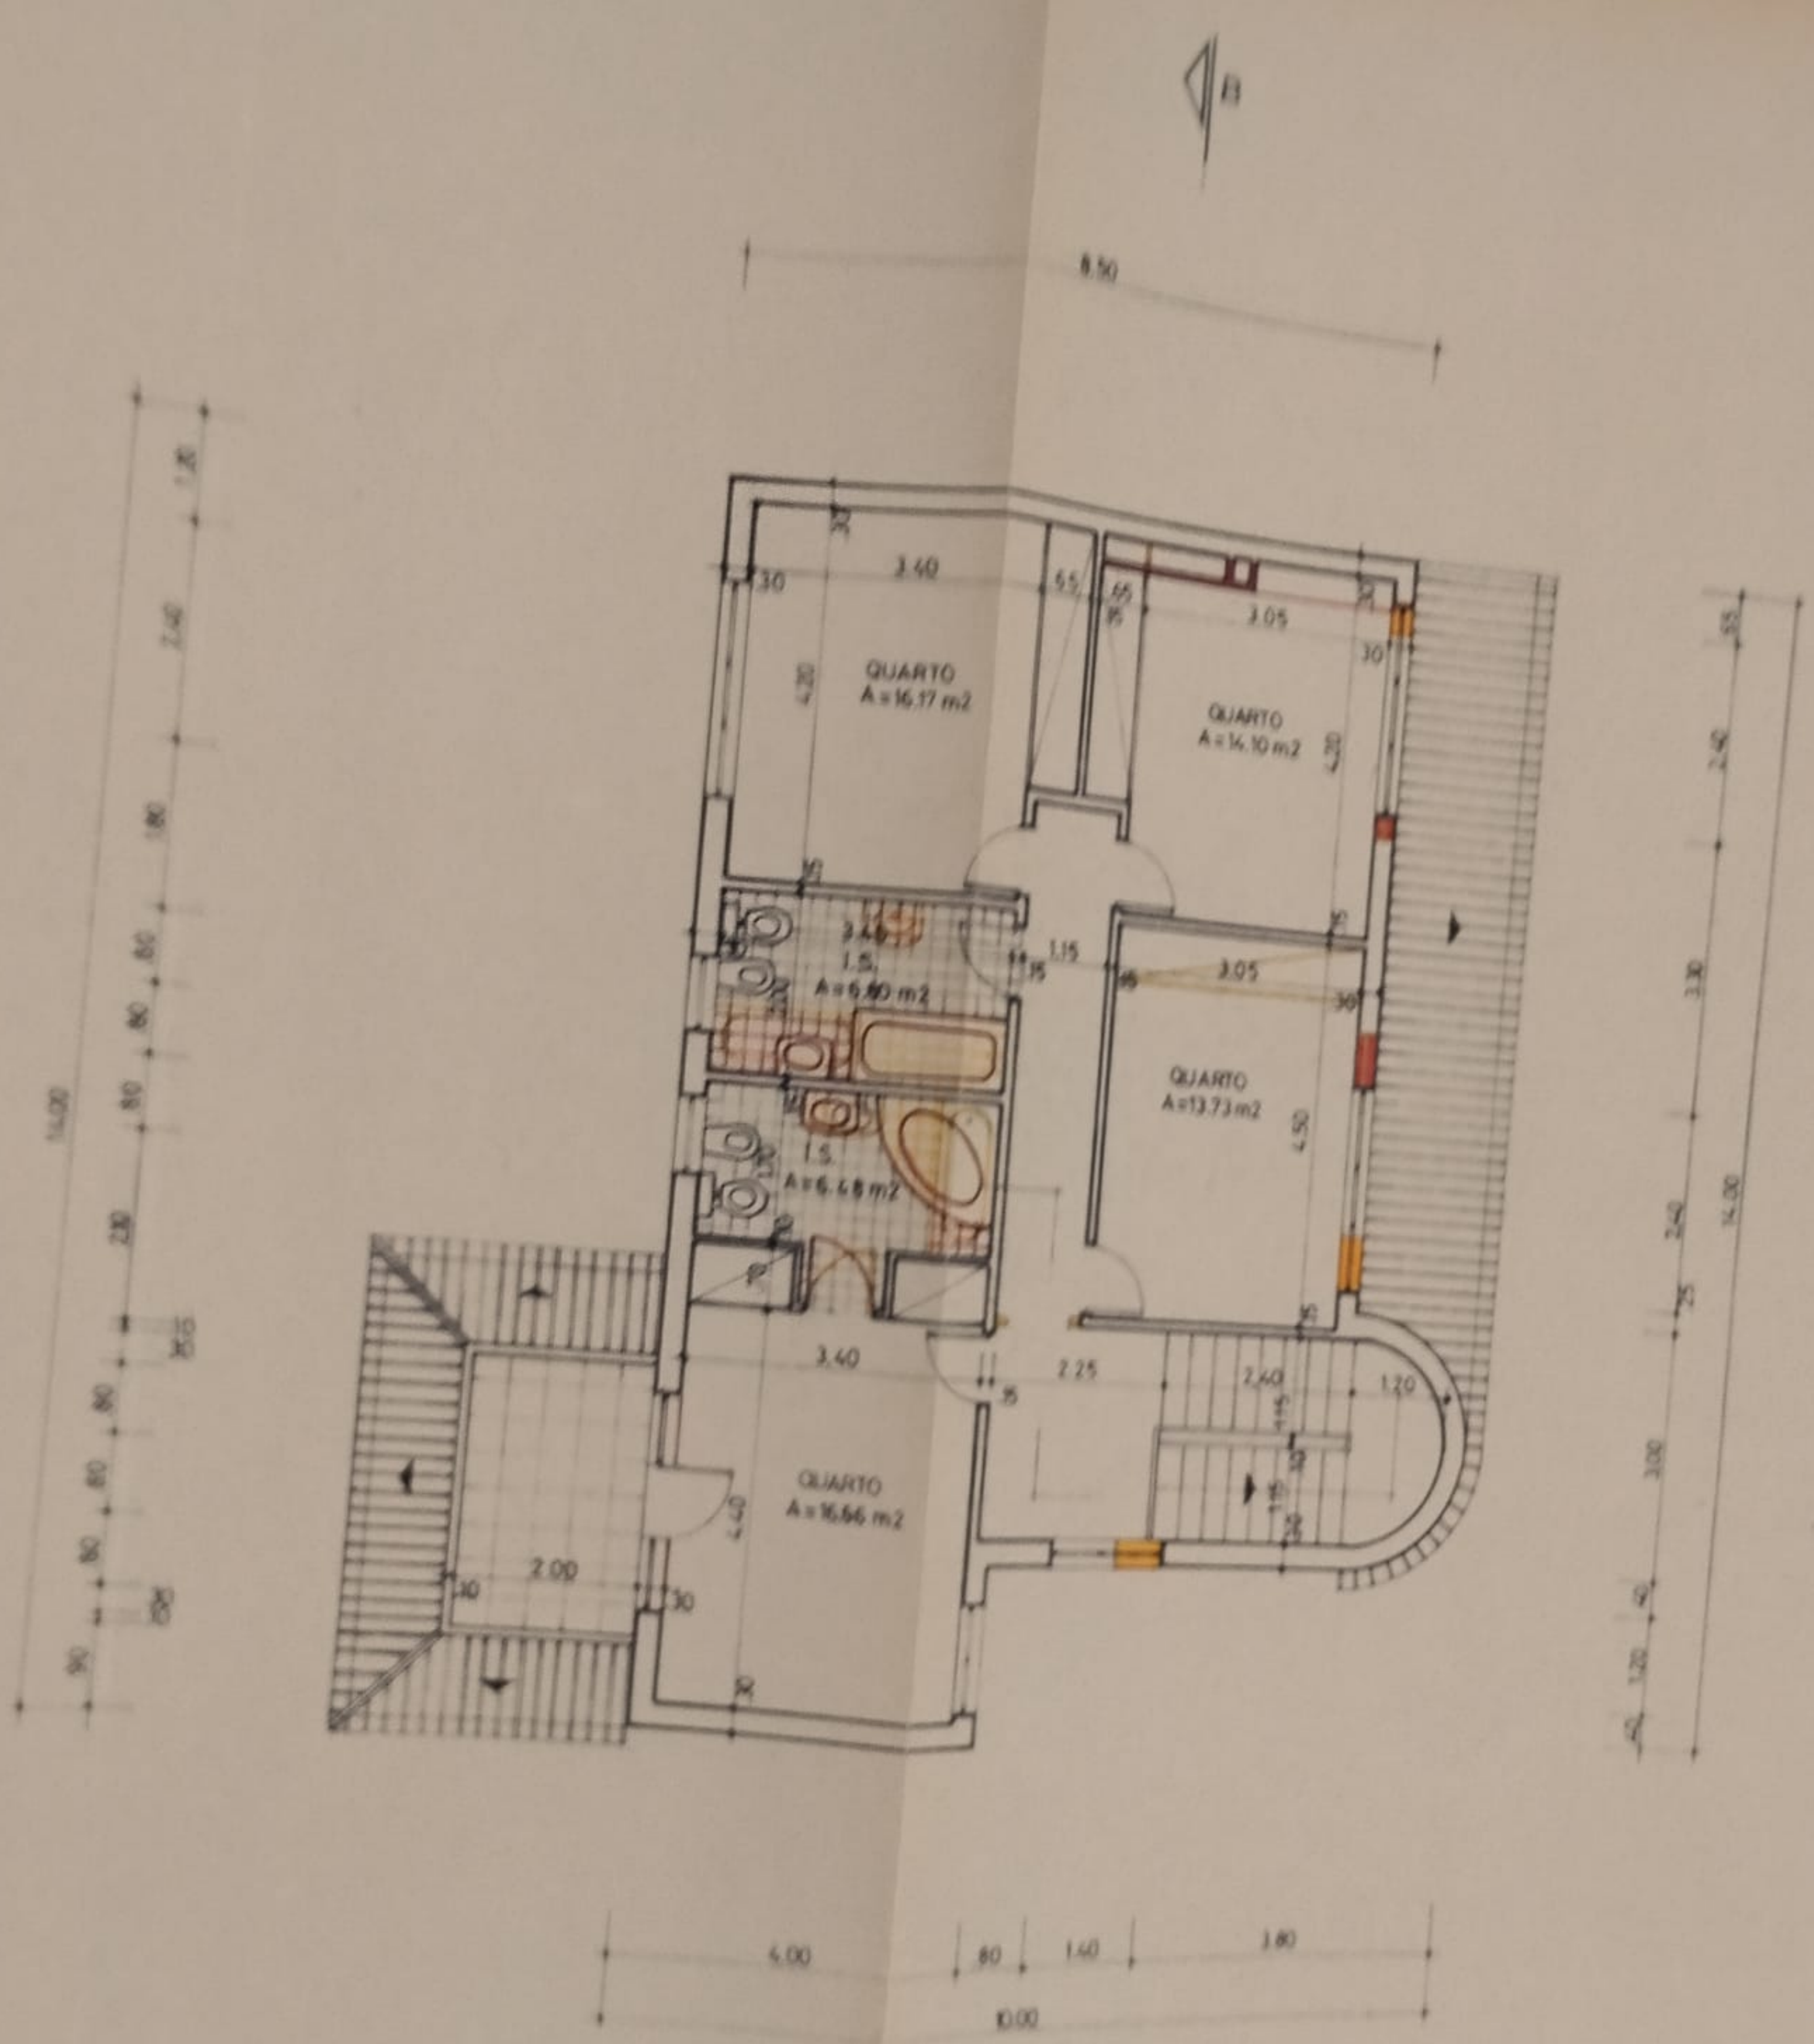

12 ANDAR

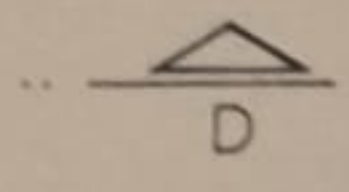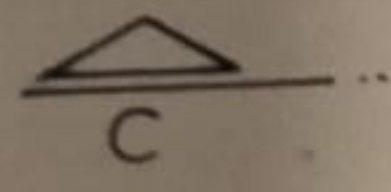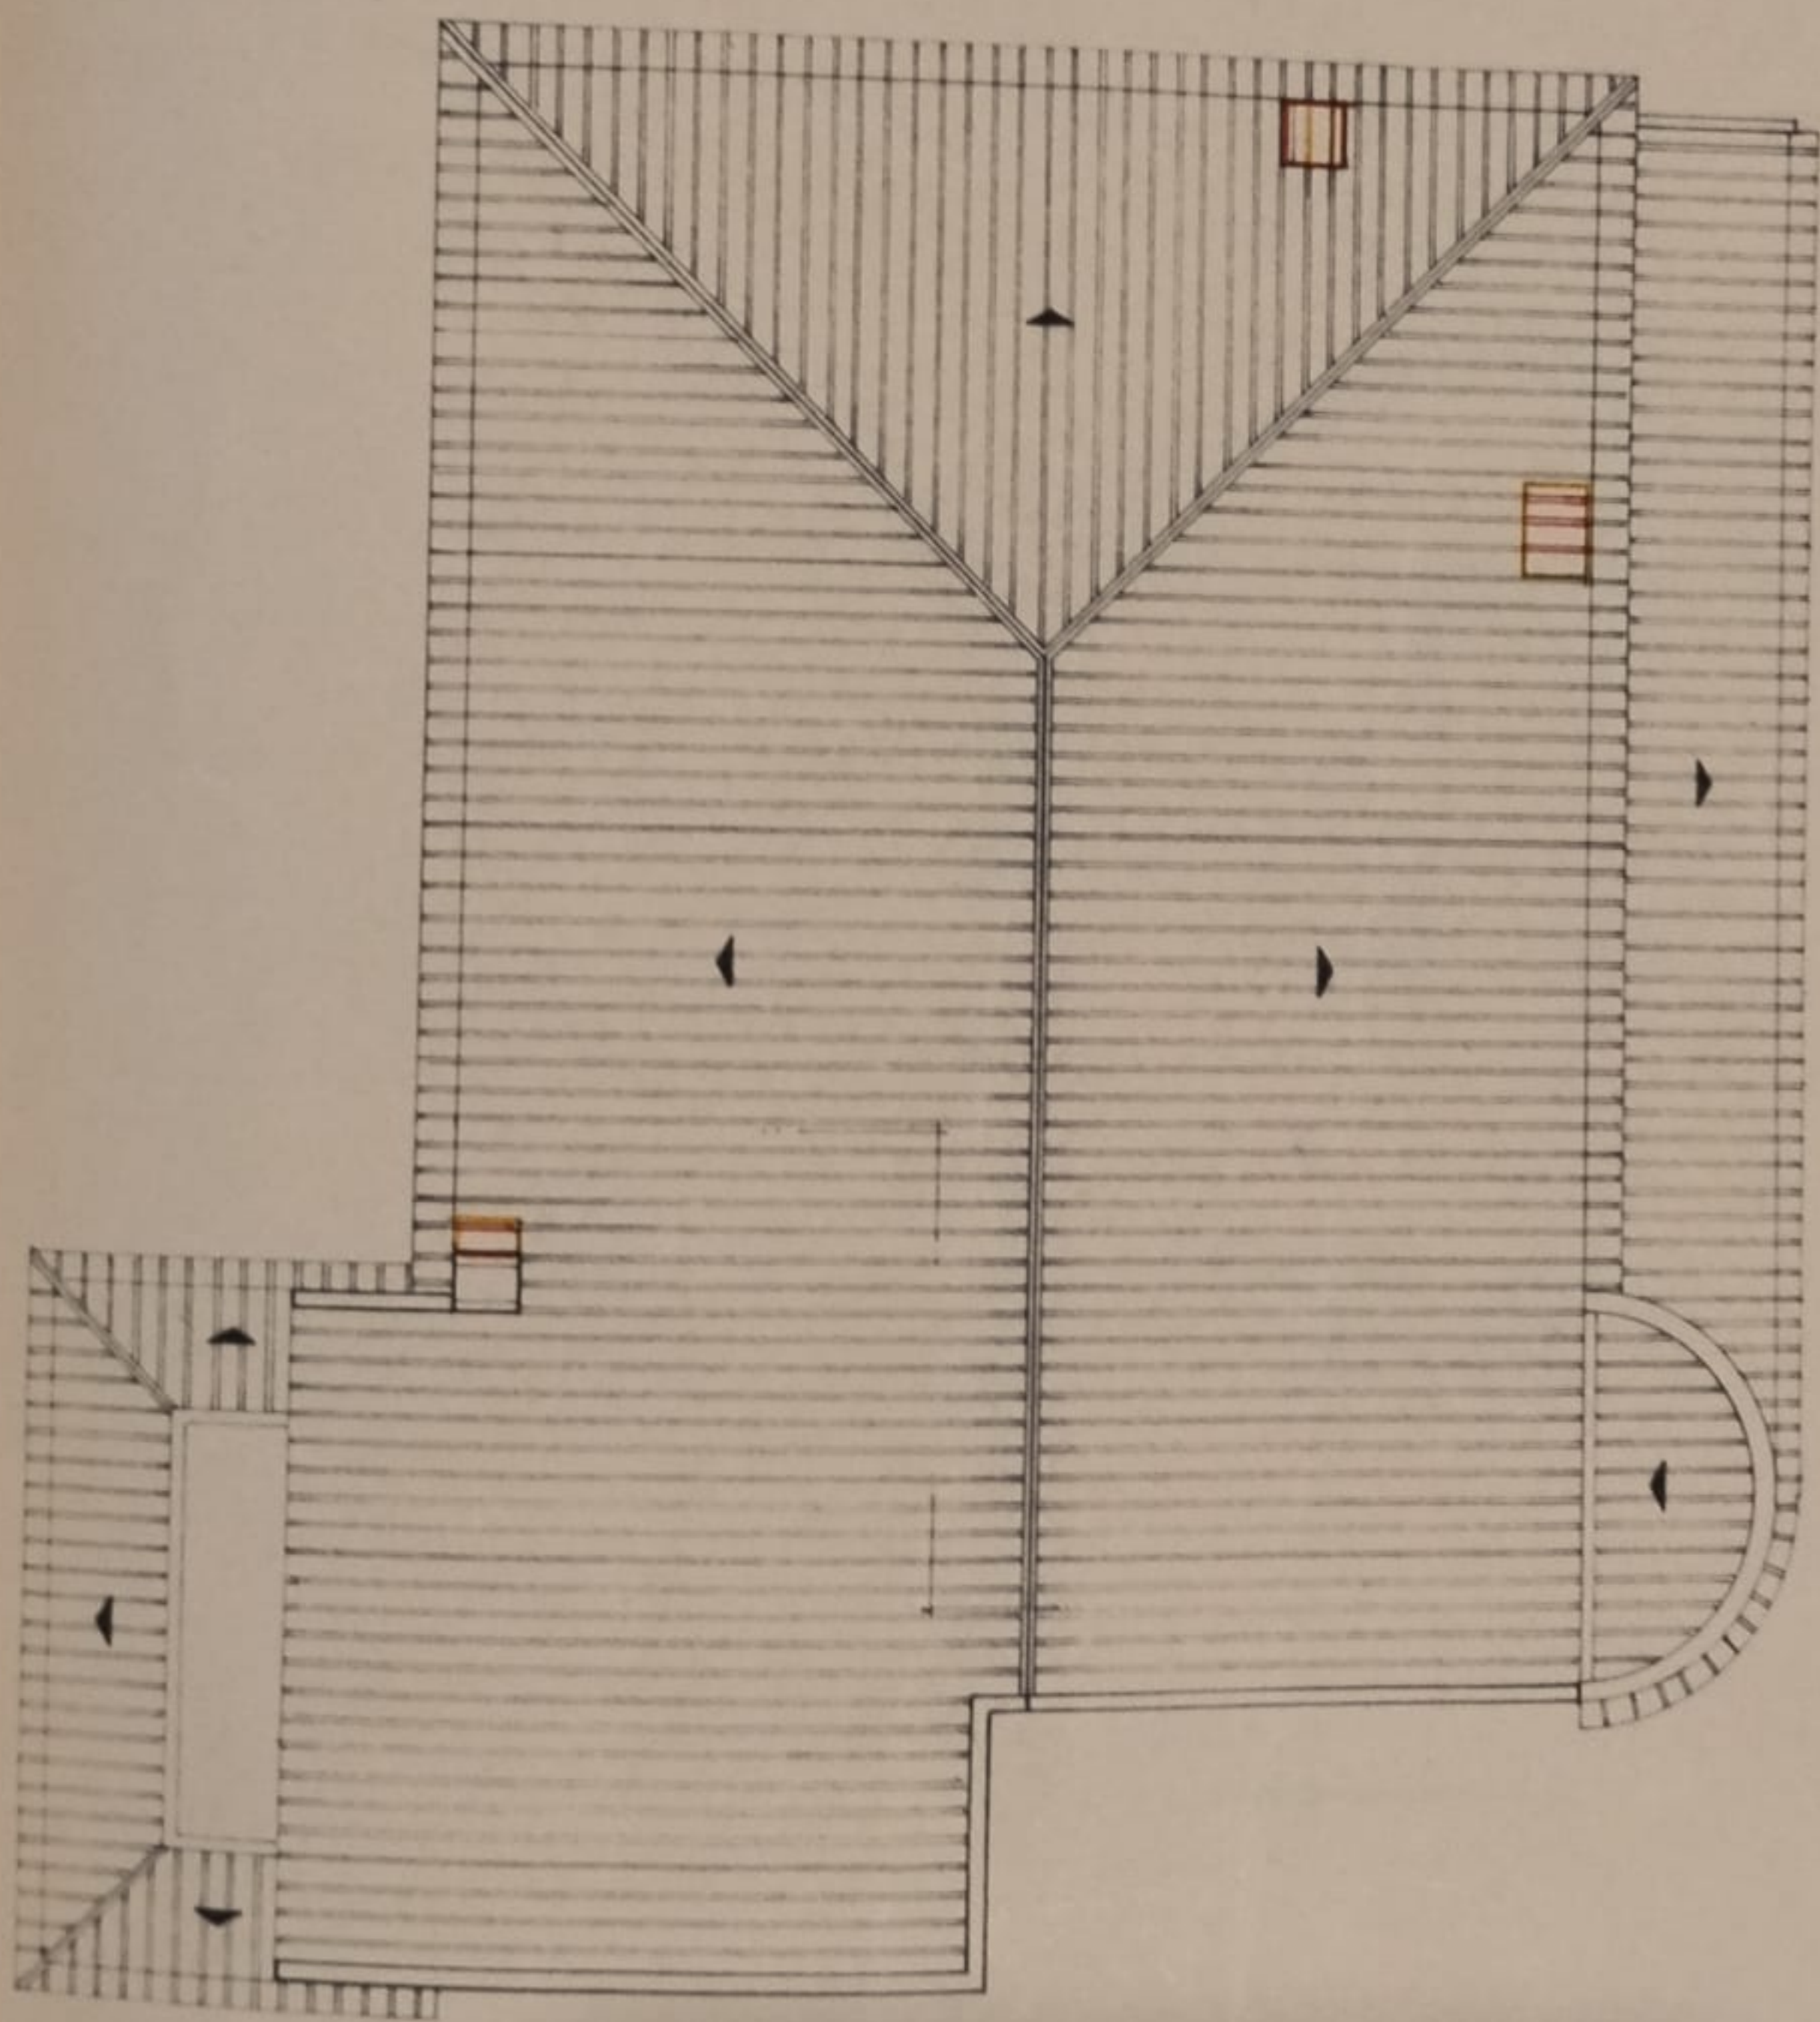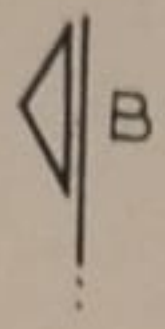

COBERTURA

